



ENTRANCE RAMPS

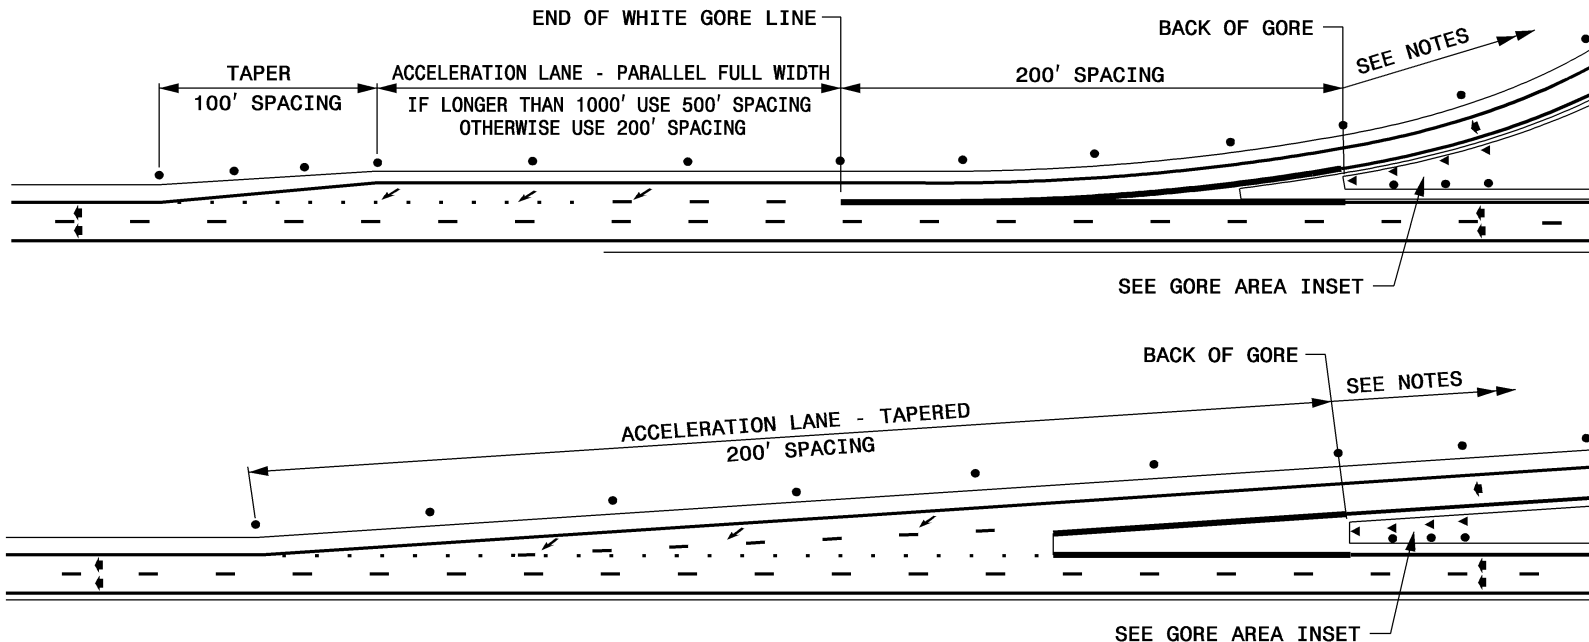


GORE AREAS

MOUNTING HEIGHT SHALL BE MEASURED FROM
RAMP E.O.P. FOR YELLOW DELINEATORS AND
FROM MAINLINE E.O.P. FOR CRYSTAL DELINEATORS

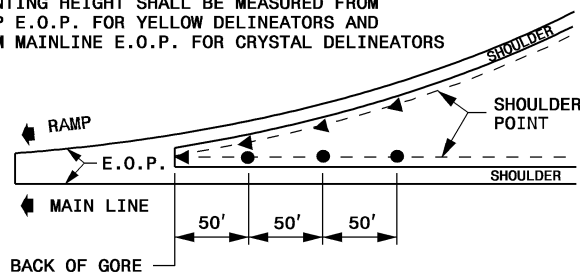

LANE ADDITION FROM ENTRANCE RAMP

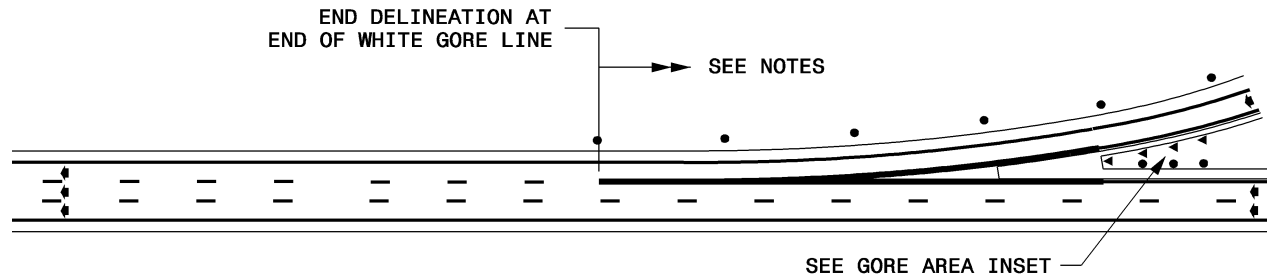

GENERAL NOTES

1- CONTINUE DELINEATORS ON RAMPS AND LOOPS, USING TABLES A OR B ON STD. DWG. 1263.02 AND THE FOLLOWING REQUIREMENTS:

PLACE CRYSTAL DELINEATORS ON RIGHT SIDE OF RAMP FOR ALL RIGHT AND LEFT HAND CURVES FOR RAMPS WITH CURVE RADII 1000 FT. OR GREATER.

PLACE YELLOW DELINEATORS ON LEFT SIDE OF CURVE (CONVEX SIDE) RANGING FROM THE P.C. OR S.C. TO THE P.T. OR C.S. IN ADVANCE OF AND BEYOND THE CURVE FOR RAMPS AND LOOPS WITH RIGHT HAND CURVE RADII LESS THAN 1000 FT. CONTINUE WITH CRYSTAL DELINEATORS ON THE RIGHT SIDE WITH A MINIMUM OVERLAP OF 2 DELINEATORS WITHIN THE CURVE. CONTINUE THE CRYSTAL DELINEATORS THROUGH THE RIGHT SIDE OF THE CURVE WHEN THE GAP BETWEEN CRYSTAL DELINEATORS IS LESS THAN 500 FT.

LEGEND

- CRYSTAL DELINEATOR
- ◄ YELLOW DELINEATOR
- ↑ DIRECTION OF TRAFFIC FLOW